


PARCEL IDENTIFICATION	DATE ACQUIRED	ACQUIRED FROM	ACRES ACQUIRED	FAA PROJECT NO.	NOTES
A	1947	U.S.A.	600-	N/A*	QUIT CLAIM TO CITIES OF TITUSVILLE AND COCOA
B1	1965 AMENDED 1970	N/A*	23.89	FAAP 9-08-055-C501	CLEAR ZONE LAND ACQUISITION APPROACH TO RUNWAY 36
B2	1965 AMENDED 1970	COCOAN INDIAN RIVER PROPERTIES	90.08	FAAP 9-08-055-C501	CLEAR ZONE LAND ACQUISITION APPROACH TO RUNWAY 18
B3	1965 AMENDED 1970	COCOAN INDIAN RIVER PROPERTIES	7.64	FAAP 9-08-055-C501	CLEAR ZONE LAND ACQUISITION APPROACH TO RUNWAY 36
B4	1970 AMENDED	COCOAN INDIAN RIVER PROPERTIES	53.56	FAAP 9-08-055-C501	AVIGATION EASEMENT APPROACH TO RUNWAY 36
B5	1966	COCOAN INDIAN RIVER PROPERTIES	61.2	FAAP 9-08-055-C501	AVIGATION EASEMENT APPROACH TO RUNWAY 36
B6	1966	COCOAN INDIAN RIVER PROPERTIES	117.5	FAAP 9-08-055-C501	PROPERTY FOR MOSQUITO CONTROL HQ IN EIGHTH AVENUE FOR DEED TO MERRILL ISLAND AIRPORT
C	1966	N/A*	(1)10.0 RELEASED	N/A*	PROPERTY FOR MOSQUITO CONTROL HQ IN EIGHTH AVENUE FOR DEED TO MERRILL ISLAND AIRPORT
D	1974-5	COCOAN INDIAN RIVER PROPERTIES	3.4	ADAP 8-12-0080-0274	RIGHT-OF-WAY FOR FLORIDA EAST COAST RAILWAY
F	1979	N/A*	(1)0.85 RELEASED	N/A*	RIGHT-OF-WAY FOR FLORIDA EAST COAST RAILWAY
F1	1979	COCOAN INDIAN RIVER PROPERTIES	185.81	N/A*	CLEAR ZONE LAND ACQUISITION
F2	1979	COCOAN INDIAN RIVER PROPERTIES	10.27	N/A*	CLEAR ZONE LAND ACQUISITION
G	1981	N/A*	(1)84- RELEASED	N/A*	VARIOUS DRAINAGE AND UTILITY EASEMENTS FOR AIRPORT INDUSTRIAL PARK ACCESS ROAD
H	1986	COCOAN INDIAN RIVER PROPERTIES	65.66	N/A*	CLEAR ZONE LAND ACQUISITION
I	1992	PARDESSIPP	184.51	AIP 03-12-0080-0892	CLEAR ZONE LAND ACQUISITION
J	1993	UNSPICED	N/A*	AIP 03-12-0080-0993	LAND FOR DRAINAGE AND APPROACH TO RUNWAY 36

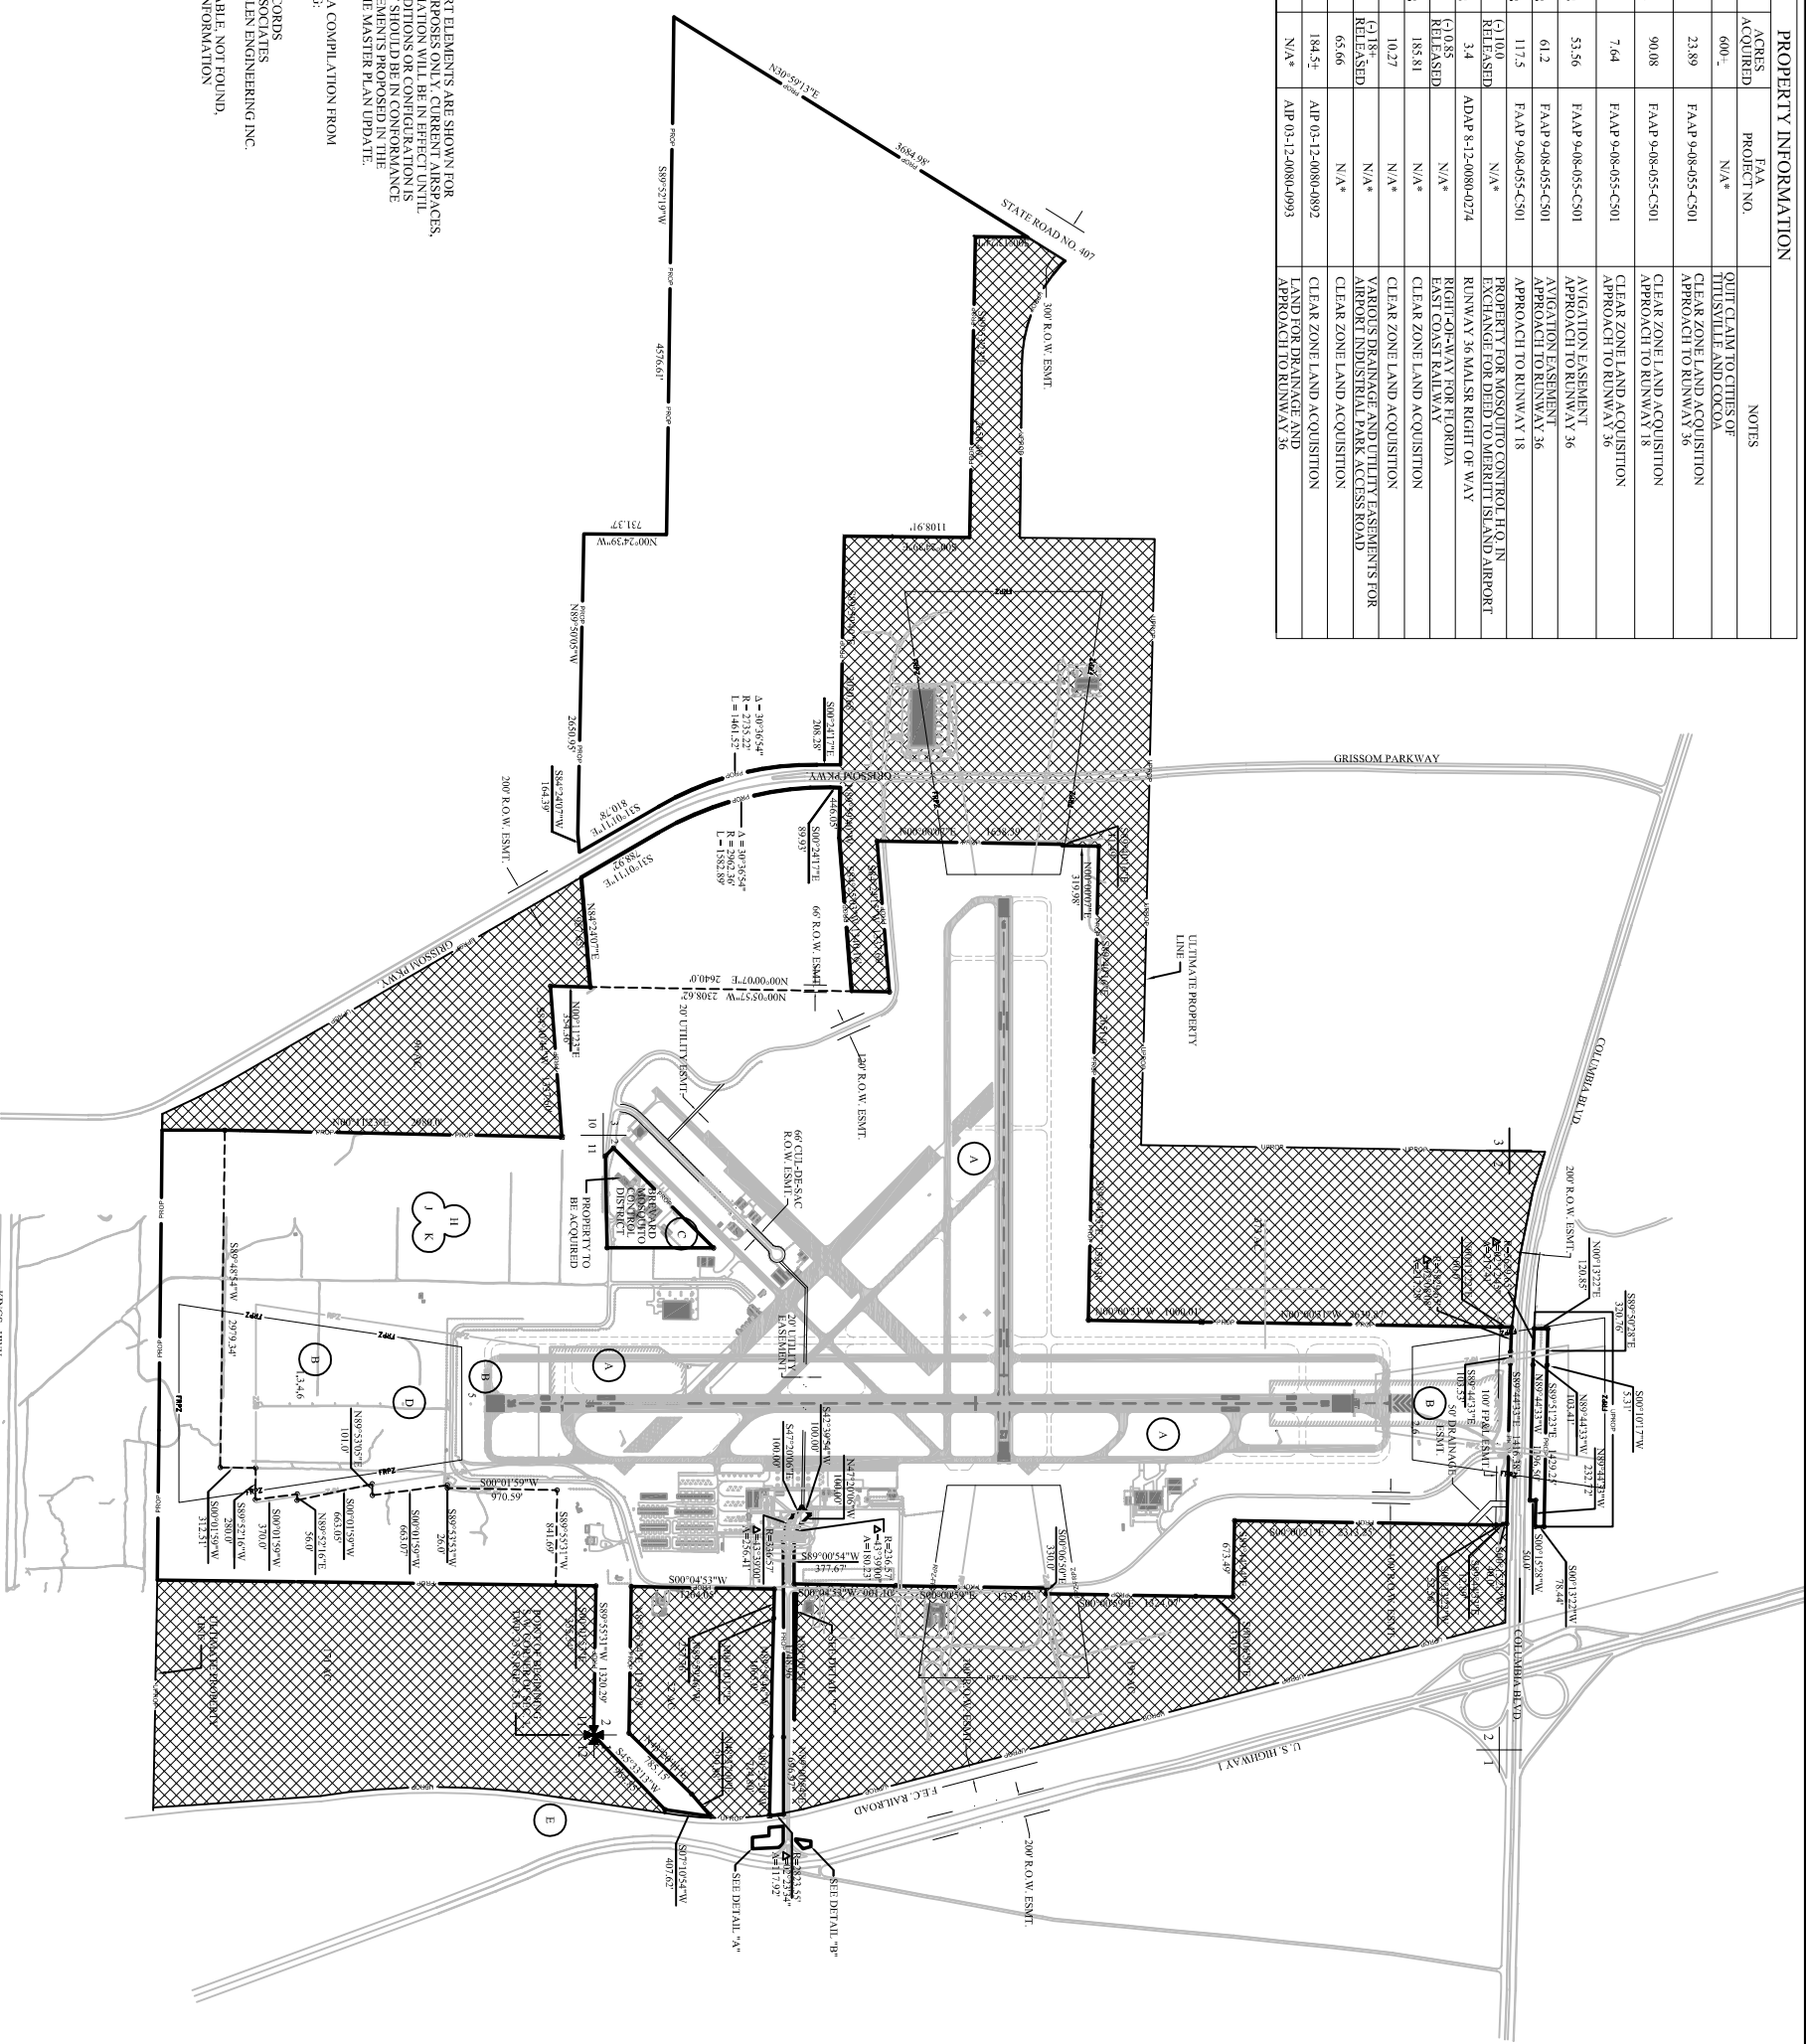

NOTES:

THE ULTIMATE CONFIGURATION OF AIRPORT ELEMENTS ARE SHOWN FOR FUTURE DEVELOPMENT AND PLANNING PURPOSES ONLY. CURRENT AIRSPACES, AIRPORT LAYOUT PLAN (ALP) AND AIRPORT MASTER PLAN (AMP) ARE SUBJECT TO CHANGE IN THE EXISTING AIRFIELD CONDITIONS OR CONFIGURATION IS ESTABLISHED. ALL FUTURE DEVELOPMENT SHOULD BE IN CONFORMANCE WITH THE REQUIREMENTS OF THE IMPROVEMENTS PROPOSED IN THE APPROVED AIRPORT LAYOUT PLAN AND THE MASTER PLAN UPDATE.

PROPERTY INFORMATION FOR THIS MAP IS A COMPILATION FROM SEVERAL SOURCE DOCUMENTS, INCLUDING:


- HISTORICAL COUNTY LAND RECORDS
- LOCAL FAA-ADO HISTORICAL GRANT RECORDS
- AIRPORT LAYOUT PLAN (1986), DELTA ASSOCIATES
- AIRPORT BOUNDARY SURVEY (7-9-86), ALLEN ENGINEERING INC.

*N/A - ORIGINAL RECORDS WERE UNAVAILABLE, NOT FOUND, OR LOCAL RECORDS WERE UNAVAILABLE FOR IDENTIFICATION AS LISTED HAS BEEN INTERPOLATED.


- LEGEND**
- RB WITH CAP LB #266
 - CM WITH CAP LB #266
 - FOUND RB OR LP
 - FOUND CM

AIRPORT ACREAGE

EXISTING	1,024 AC. ±
TO BE ACQUIRED	887 AC. ±
FUTURE	1,911 AC. ±



Titusville Airport Authority

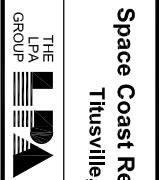

THE LPA GROUP

Space Coast Regional Airport
Titusville, Florida

No.	Revision Description	By	Date

Drawing Name: **AIRPORT PROPERTY MAP**

Project Number: PL492001	Drawn By: RO	Checked By: PJ
Date: AUGUST 2005	Drawing Number: 13	
Scale: 1" = 700'		

