


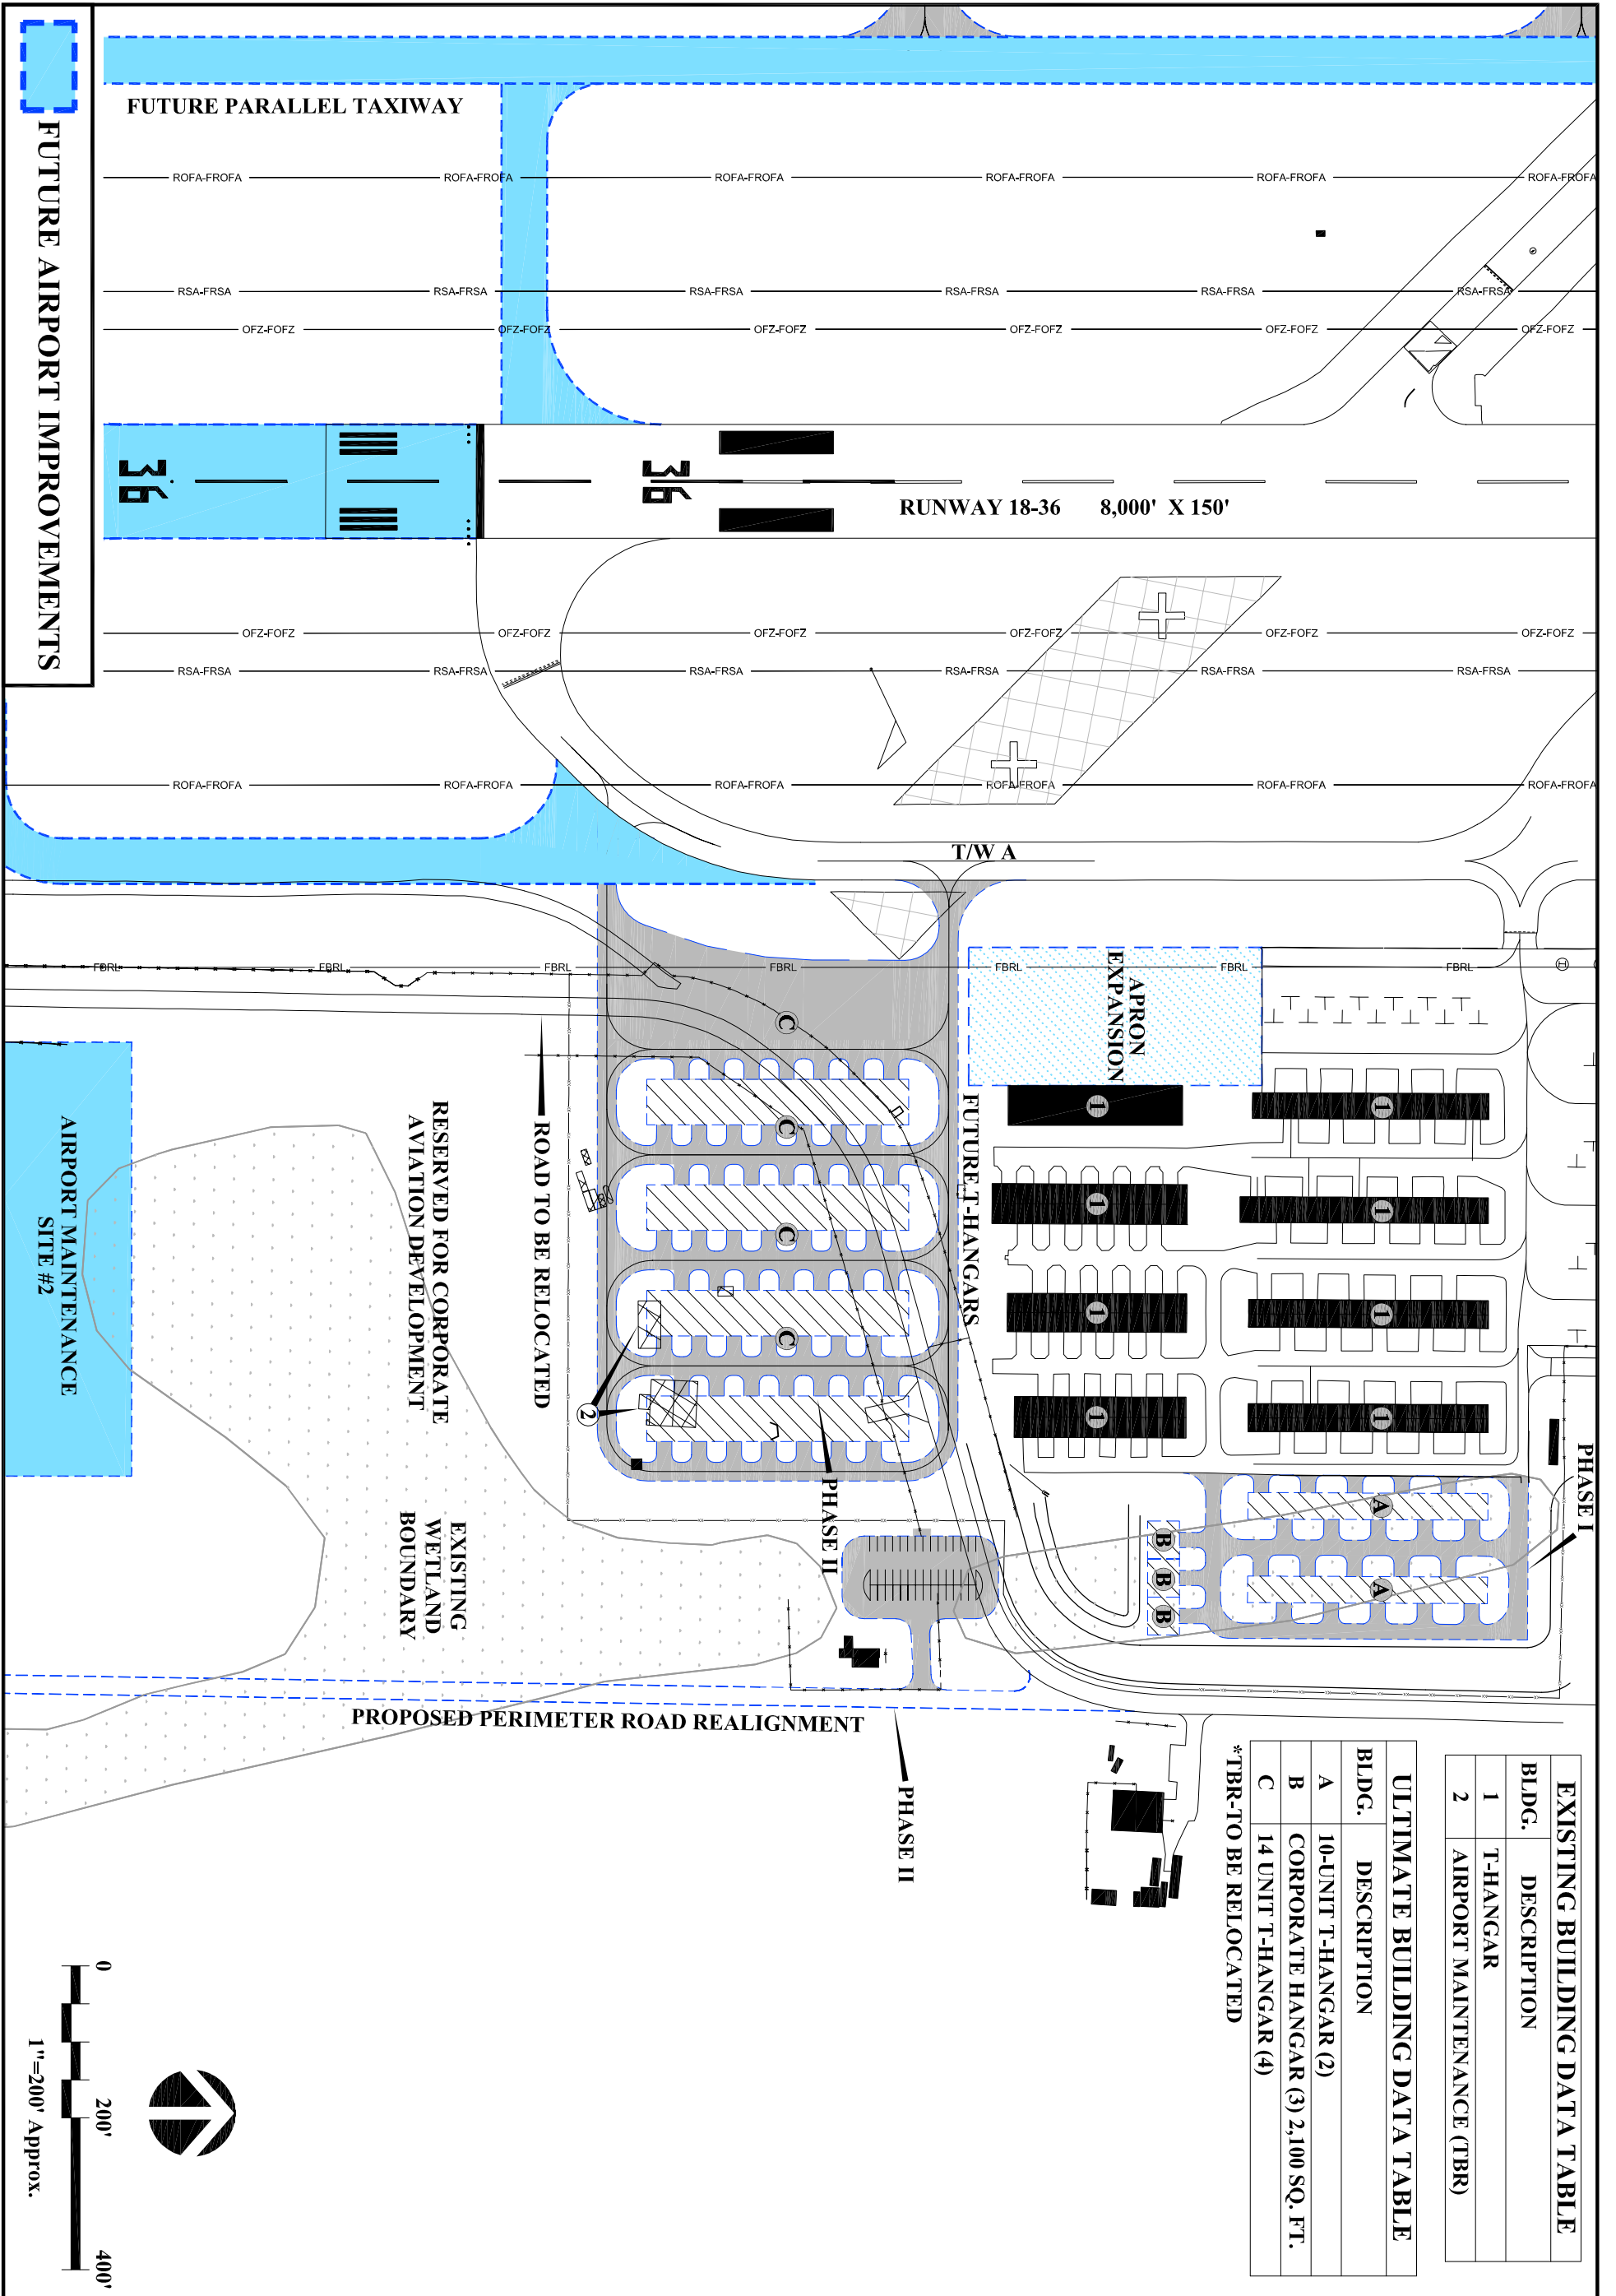

T-HANGAR DEVELOPMENT AREA



EXISTING BUILDING DATA TABLE

BLDG.	DESCRIPTION
1	T-HANGAR
2	AIRPORT MAINTENANCE (TBR)

ULTIMATE BUILDING DATA TABLE

BLDG.	DESCRIPTION
A	10-UNIT T-HANGAR (2)
B	CORPORATE HANGAR (3) 2,100 SQ. FT.
C	14 UNIT T-HANGAR (4)

*TBR-TO BE RELOCATED